


LAREDO ARENA SUBDIVISION
PROPOSED DEVELOPMENT

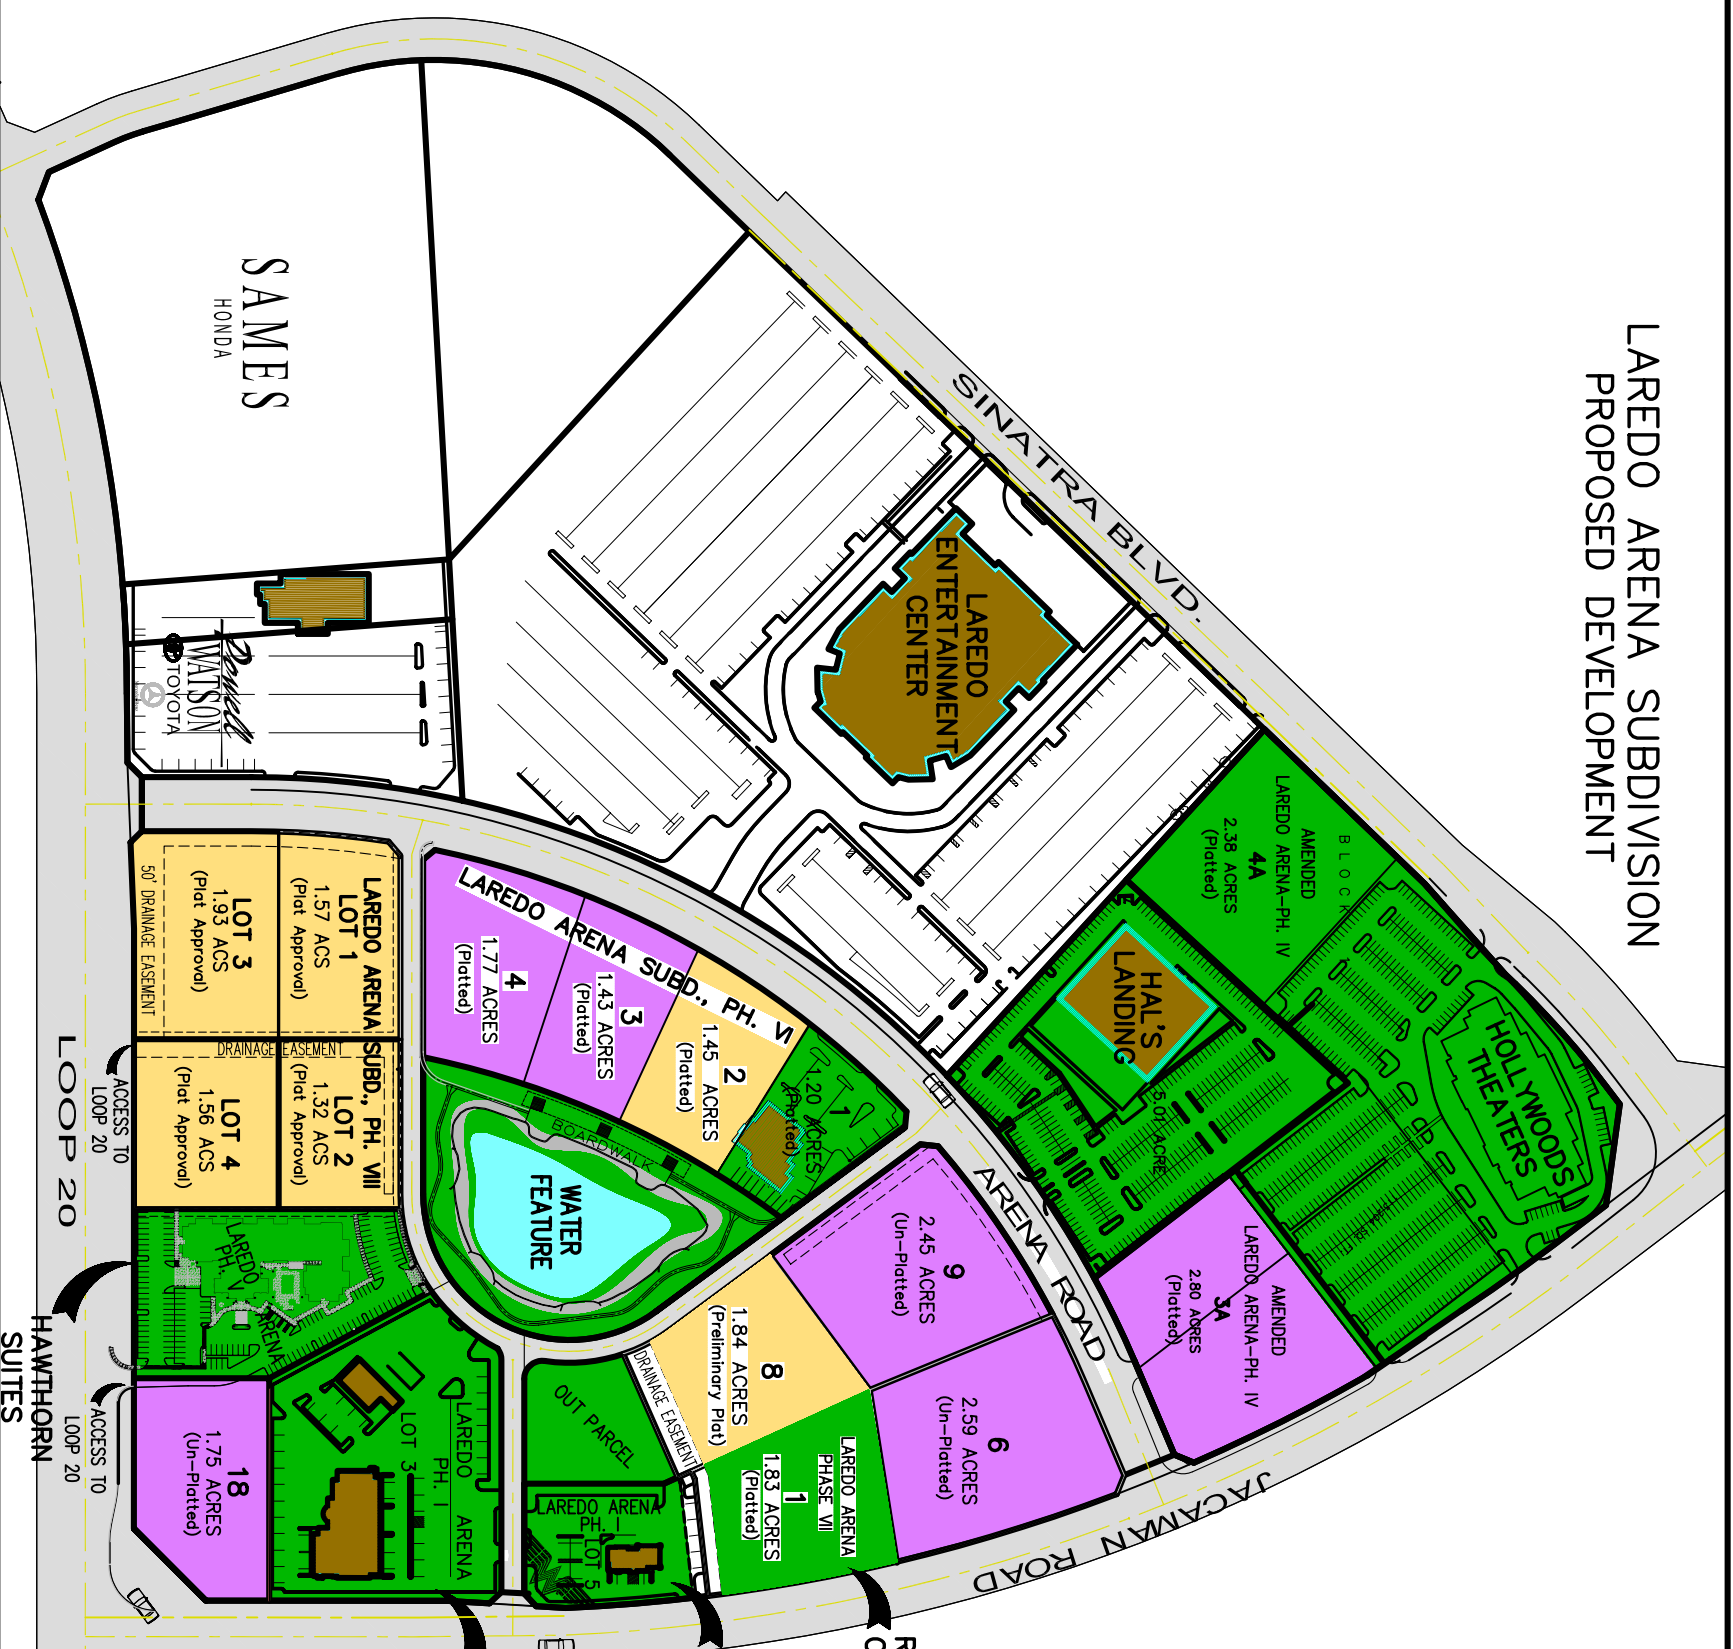

- SOLD
- CONTRACTED
- AVAILABLE

LAREDO ARENA SUBDIVISION
PROPOSED DEVELOPMENT

DRAWN BY:	A.G.N.
CHECKED BY:	T.L.
H.S.C. JOB NO.	
FILENAME:	SITE
DATE:	JULY 6, 2004
REMOVED DATE:	N.T.S.
24x36 SCALE:	N/A
11x17 SCALE:	N.T.S.
	N/A

HOWLAND
ENGINEERING & SURVEYING COMPANY
7615 N. Bartlett Avenue
Laredo, Texas 78041
Office: (956) 722-4411
Fax: (956) 722-5414
E-Mail: Howland@Netscomp.Net

CLIENT:

KIKI DE AYALA
ARENA VENTURES HOLDINGS, L.P.,
A TEXAS LIMITED PARTNERSHIP
SINATRA PARKWAY
LAREDO, TEXAS 78041

